


COLLECTOR 2-LANE STREET SECTION

NO PARKING PERMITTED WITHIN THIS ROADWAY SECTION
SCALE = N.T.S.

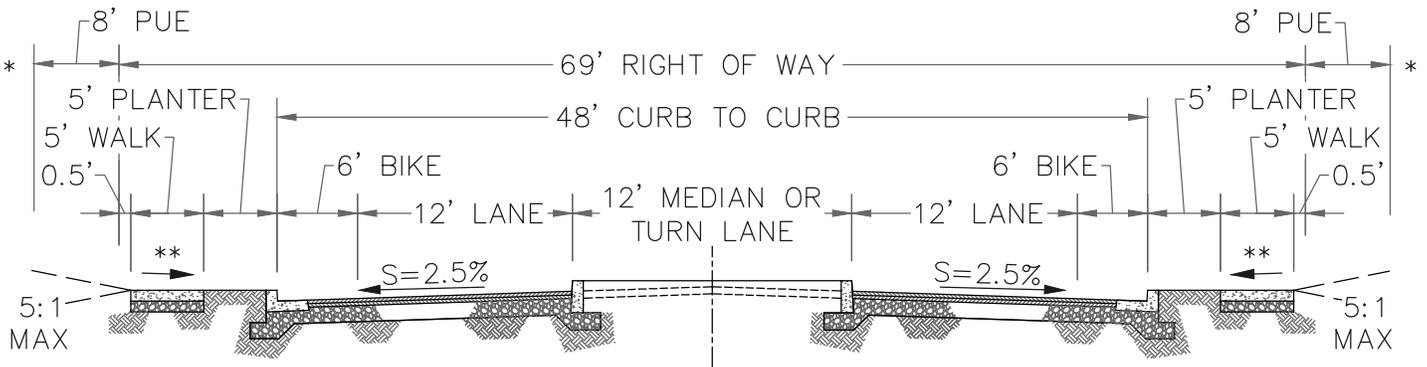

COLLECTOR 3-LANE STREET SECTION

SCALE = N.T.S.

- * SEE NOTE 4
- ** 2% MAX, SLOPE DOWN TOWARD STREET

NOTES:

1. PLANTER STRIPS ARE REQUIRED.
2. PAVED WIDTH AND PLANTER STRIP ARE MEASURED TO FACE OF CURB.
3. STREET TREES AND STREET LIGHTS ARE REQUIRED AND SHALL BE LOCATED WITHIN THE PLANTER STRIP.
4. MAX SLOPE BEYOND PUE IS 2:1.

**CITY OF HAPPY VALLEY
ENGINEERING DIVISION**
16000 SE MISTY DRIVE
HAPPY VALLEY, OR 97086

DWG NO: 110	COLLECTOR STREET SECTIONS	
CITY ENGINEER CAROL EARLE, P.E.	DATE: 4/1/2019	REVISED BY: PCB/JHH