



SE 172ND AVENUE - CENTERLINE ALIGNMENT						
CURVE/TANGENT	BEGIN STATION	RADIUS	LENGTH	DELTA	CHORD	TANGENT/CHORD BEARING
13	3+02.32		2823.16'			N01°05'29"E
						31+25.47

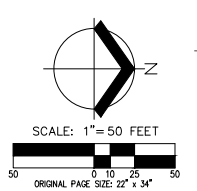

LEGEND

- NEW ASPHALT CONCRETE
- 2" GRIND AND INLAY
- CYCLE TRACK TO BE CONSTRUCTED BY CONTRACTOR
- CONCRETE SIDEWALK TO BE CONSTRUCTED BY CONTRACTOR
- SAWCUT LINE
- GRIND AND INLAY LINE
- CURB RETURN (SEE SHEETS C105, C106, C156, C157, AND C158 FOR DETAILED ELEVATION INFORMATION)

2 CLARIFICATION: EXTENTS OF GRIND AND INLAY VS SAWCUT.

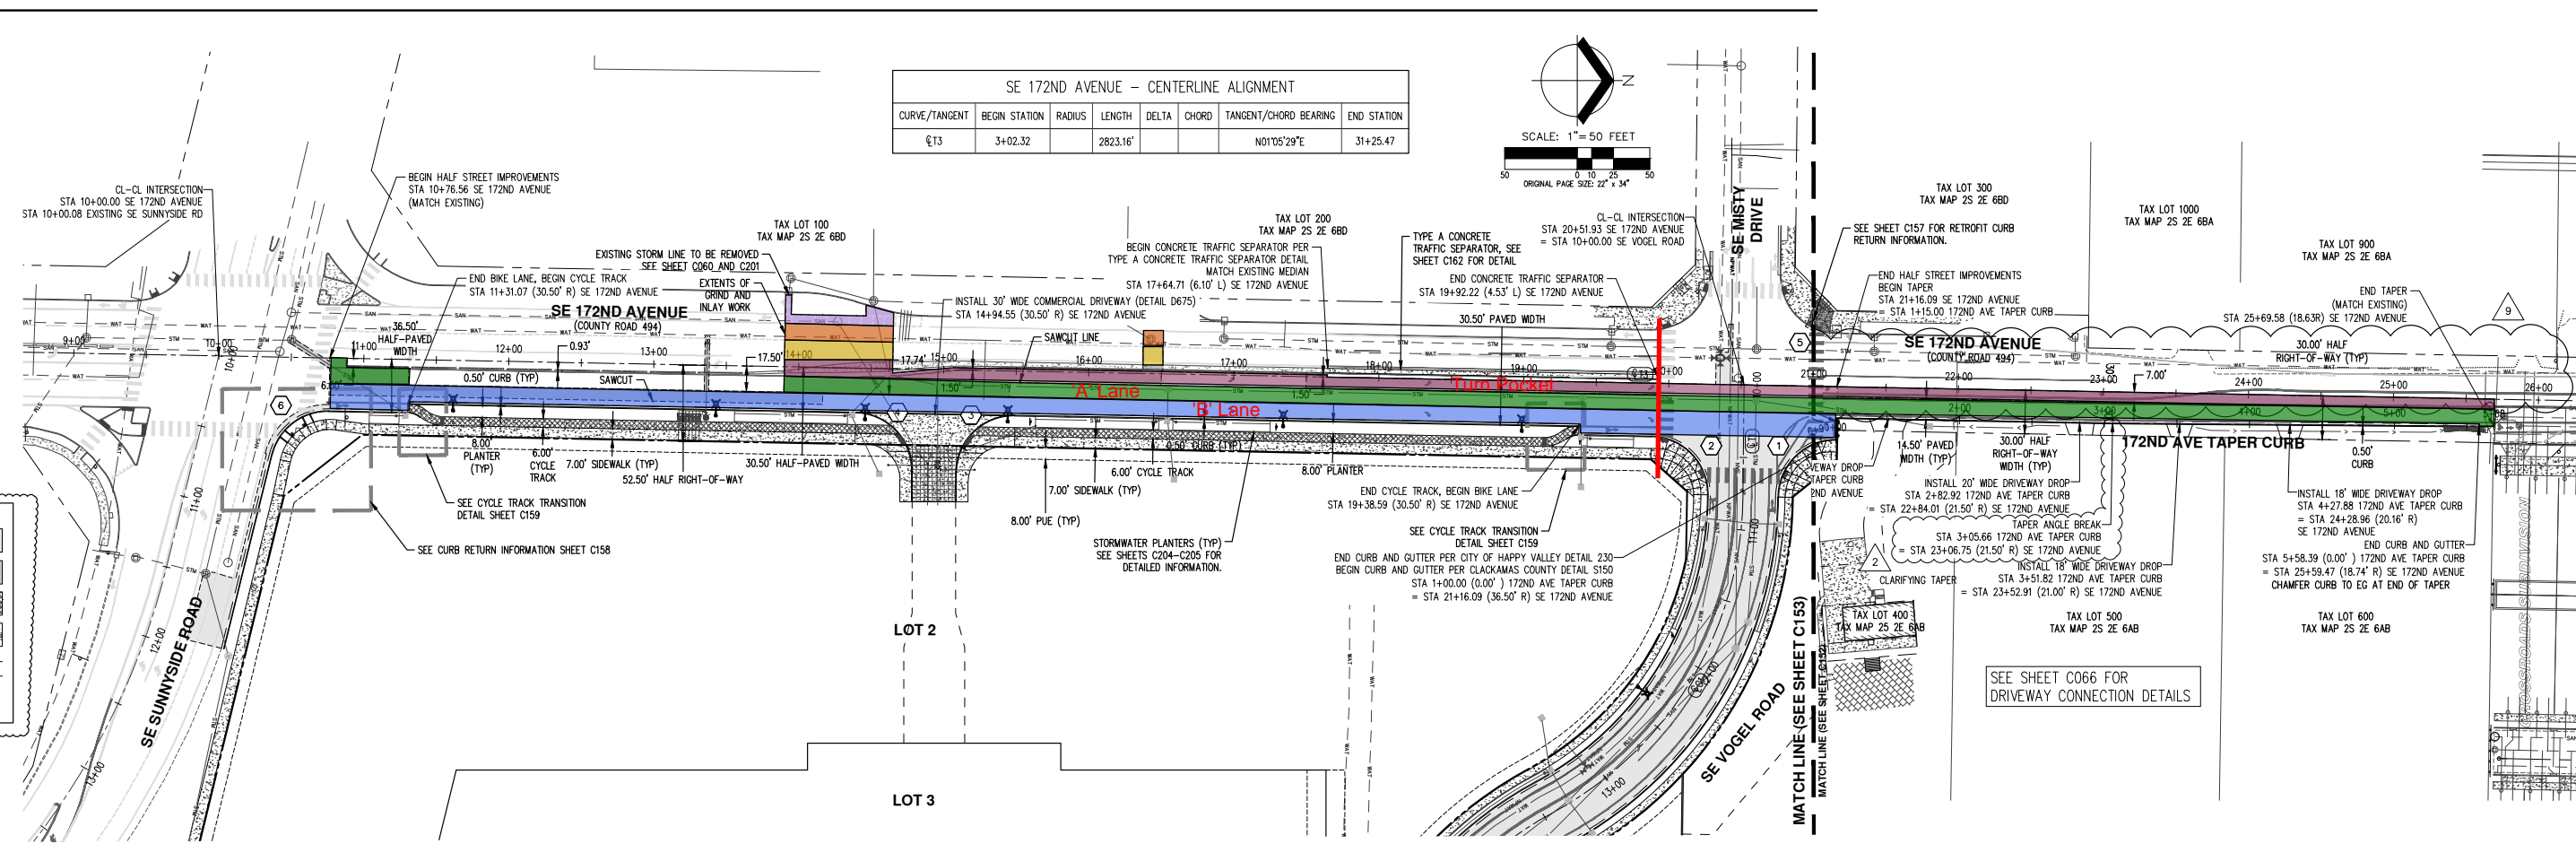

SEE SHEET C066 FOR DRIVEWAY CONNECTION DETAILS

MATCH LINE (SEE SHEET C153)

MATCH LINE (SEE SHEET C157)

SE 172ND AVENUE