


MINOR ARTERIAL 3-LANE STREET SECTION

NO PARKING PERMITTED WITHIN THIS ROADWAY SECTION
SCALE = N.T.S.

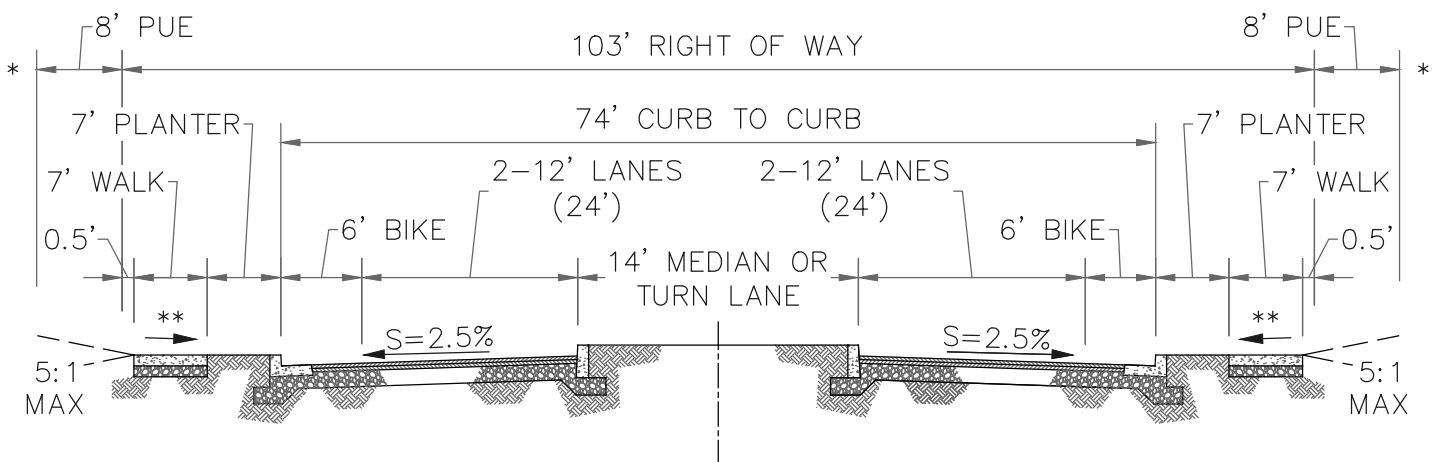

MAJOR ARTERIAL 5-LANE STREET SECTION

NO PARKING PERMITTED WITHIN THIS ROADWAY SECTION
SCALE = N.T.S.

* SEE NOTE 4

** 2% MAX, SLOPE DOWN
TOWARD STREET

NOTES:

1. PLANTER STRIPS ARE REQUIRED.
2. PAVED WIDTH AND PLANTER STRIP ARE MEASURED TO FACE OF CURB.
3. STREET TREES AND STREET LIGHTS ARE REQUIRED AND SHALL BE LOCATED WITHIN THE PLANTER STRIP.
4. MAX SLOPE BEYOND PUE IS 2:1.
5. ALONG COMMERCIAL ZONING FRONTAGE AND MAJOR TRANSIT STOPS, THE SIDEWALK AND PLANTER STRIP WIDTH MAY BE COMBINED TO PROVIDE SIDEWALKS AND STREET TREE WELLS.



**CITY OF HAPPY VALLEY
ENGINEERING DIVISION**
16000 SE MISTY DRIVE
HAPPY VALLEY, OR 97086

DWG NO: 115

CITY ENGINEER
CAROL EARLE, P.E.

ARTERIAL STREET SECTIONS

DATE: 4/1/2019

REVISED BY: PCB/JHH