



# VETERANS MEMORIAL CONCEPT

- ① ENTRY MONUMENT WITH PARK NAME & MEMORIAL DEDICATION DATE
- ② (6) JAVELIN FLOWERING PEAR TREES - PYRUS 'NCPX1' PP26542 35' TALL X 10' WIDE
- ③ ENGRAVED TEXT ON 24" HIGH CONCRETE RETAINING WALL: FREEDOM IS NOT FREE... FOREVER LOST. FOREVER CHANGED. WE CARE. SO WE REMEMBER.
- ④ (5) BRANCHES OF ARMED FORCES COMMEMORATED WITH A CORRESPONDING CUSTOM BENCH AND LIGHTED BRANCH FLAG AND POLE

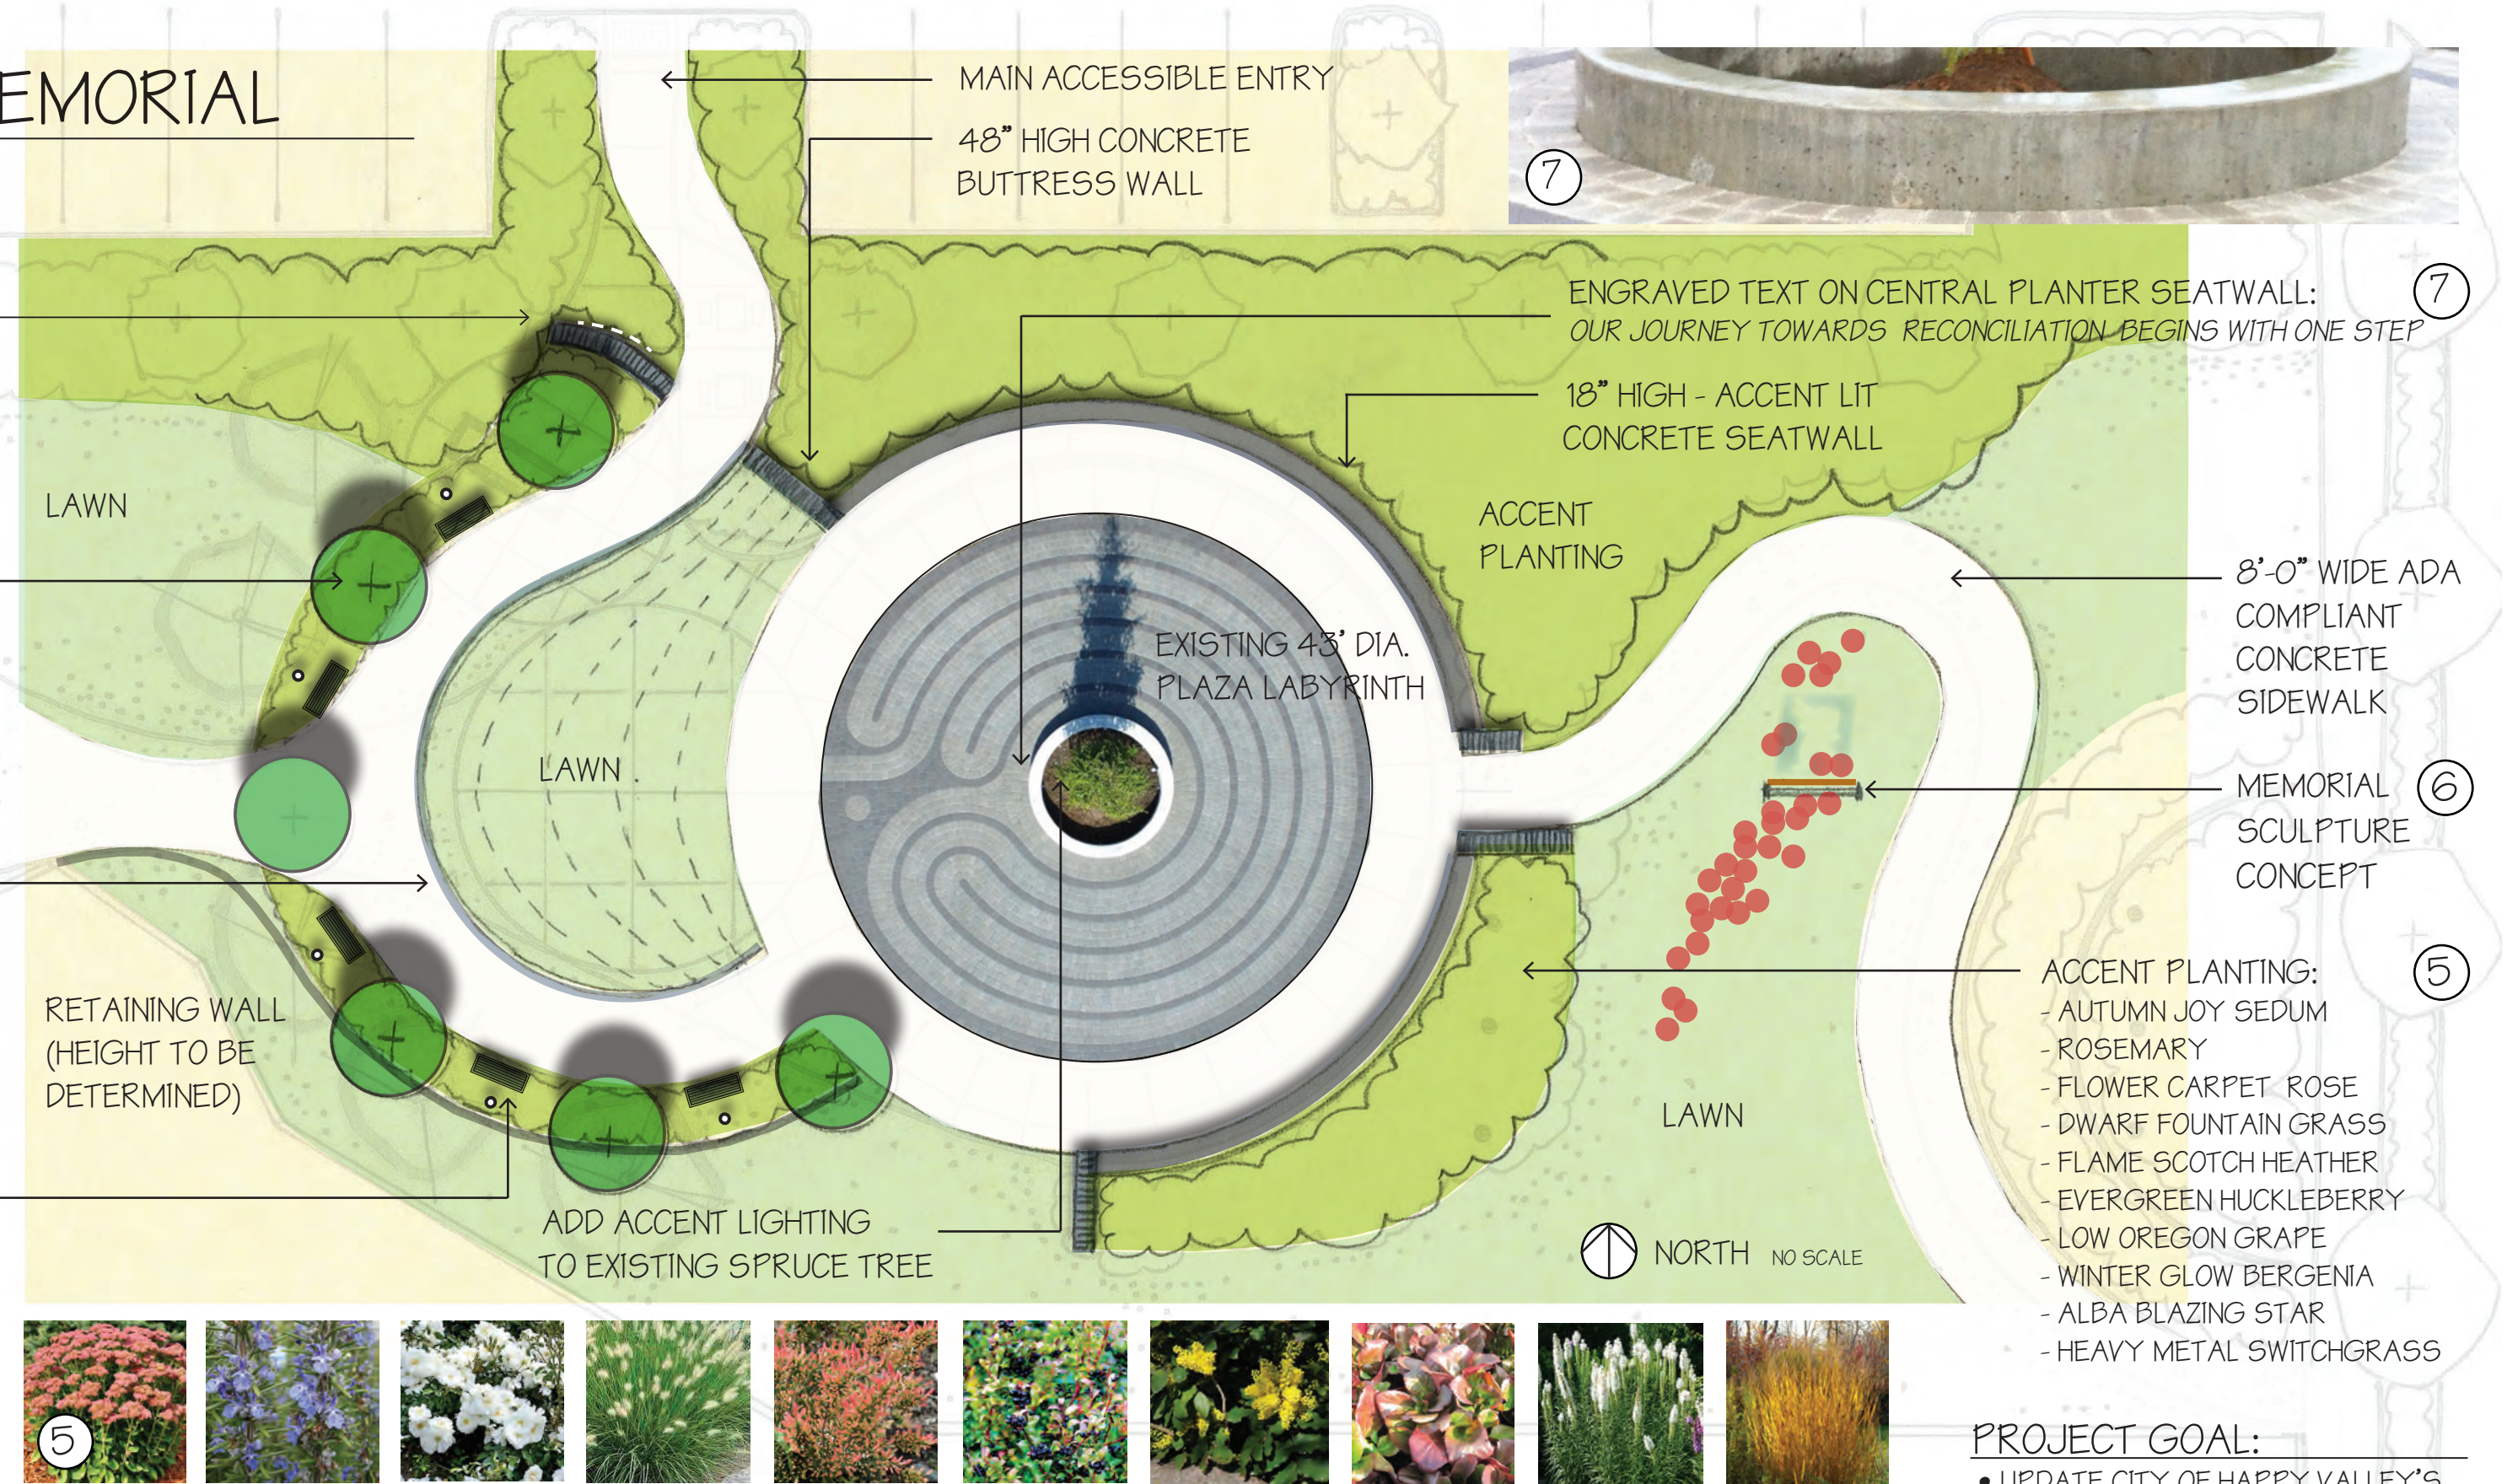

- PROJECT GOAL:**
- UPDATE CITY OF HAPPY VALLEY'S 2014 CONCEPTUAL LANDSCAPE MASTER PLAN FOR A COMMUNITY PLAZA PARK TO INCLUDE A VETERANS MEMORIAL.
- PROJECT OBJECTIVES:**
- MAINTAIN EXISTING PLAZA'S INTENT AS A MULTI-PURPOSE COMMUNITY GATHERING AND CELEBRATION SPACE.
  - HONOR LOCAL VETERANS WITH A MEMORIAL EXPERIENCE WHICH INVITES CONTEMPLATIVE REFLECTION AND EXPLORATION.
  - HONOR ALL OF THE BRANCHES OF ARMED SERVICE.
  - OFFER ADJOINING PLAZA'S LABYRINTH AS A WALK OF REMEMBRANCE WITH VETERANS PAST AND PRESENT.



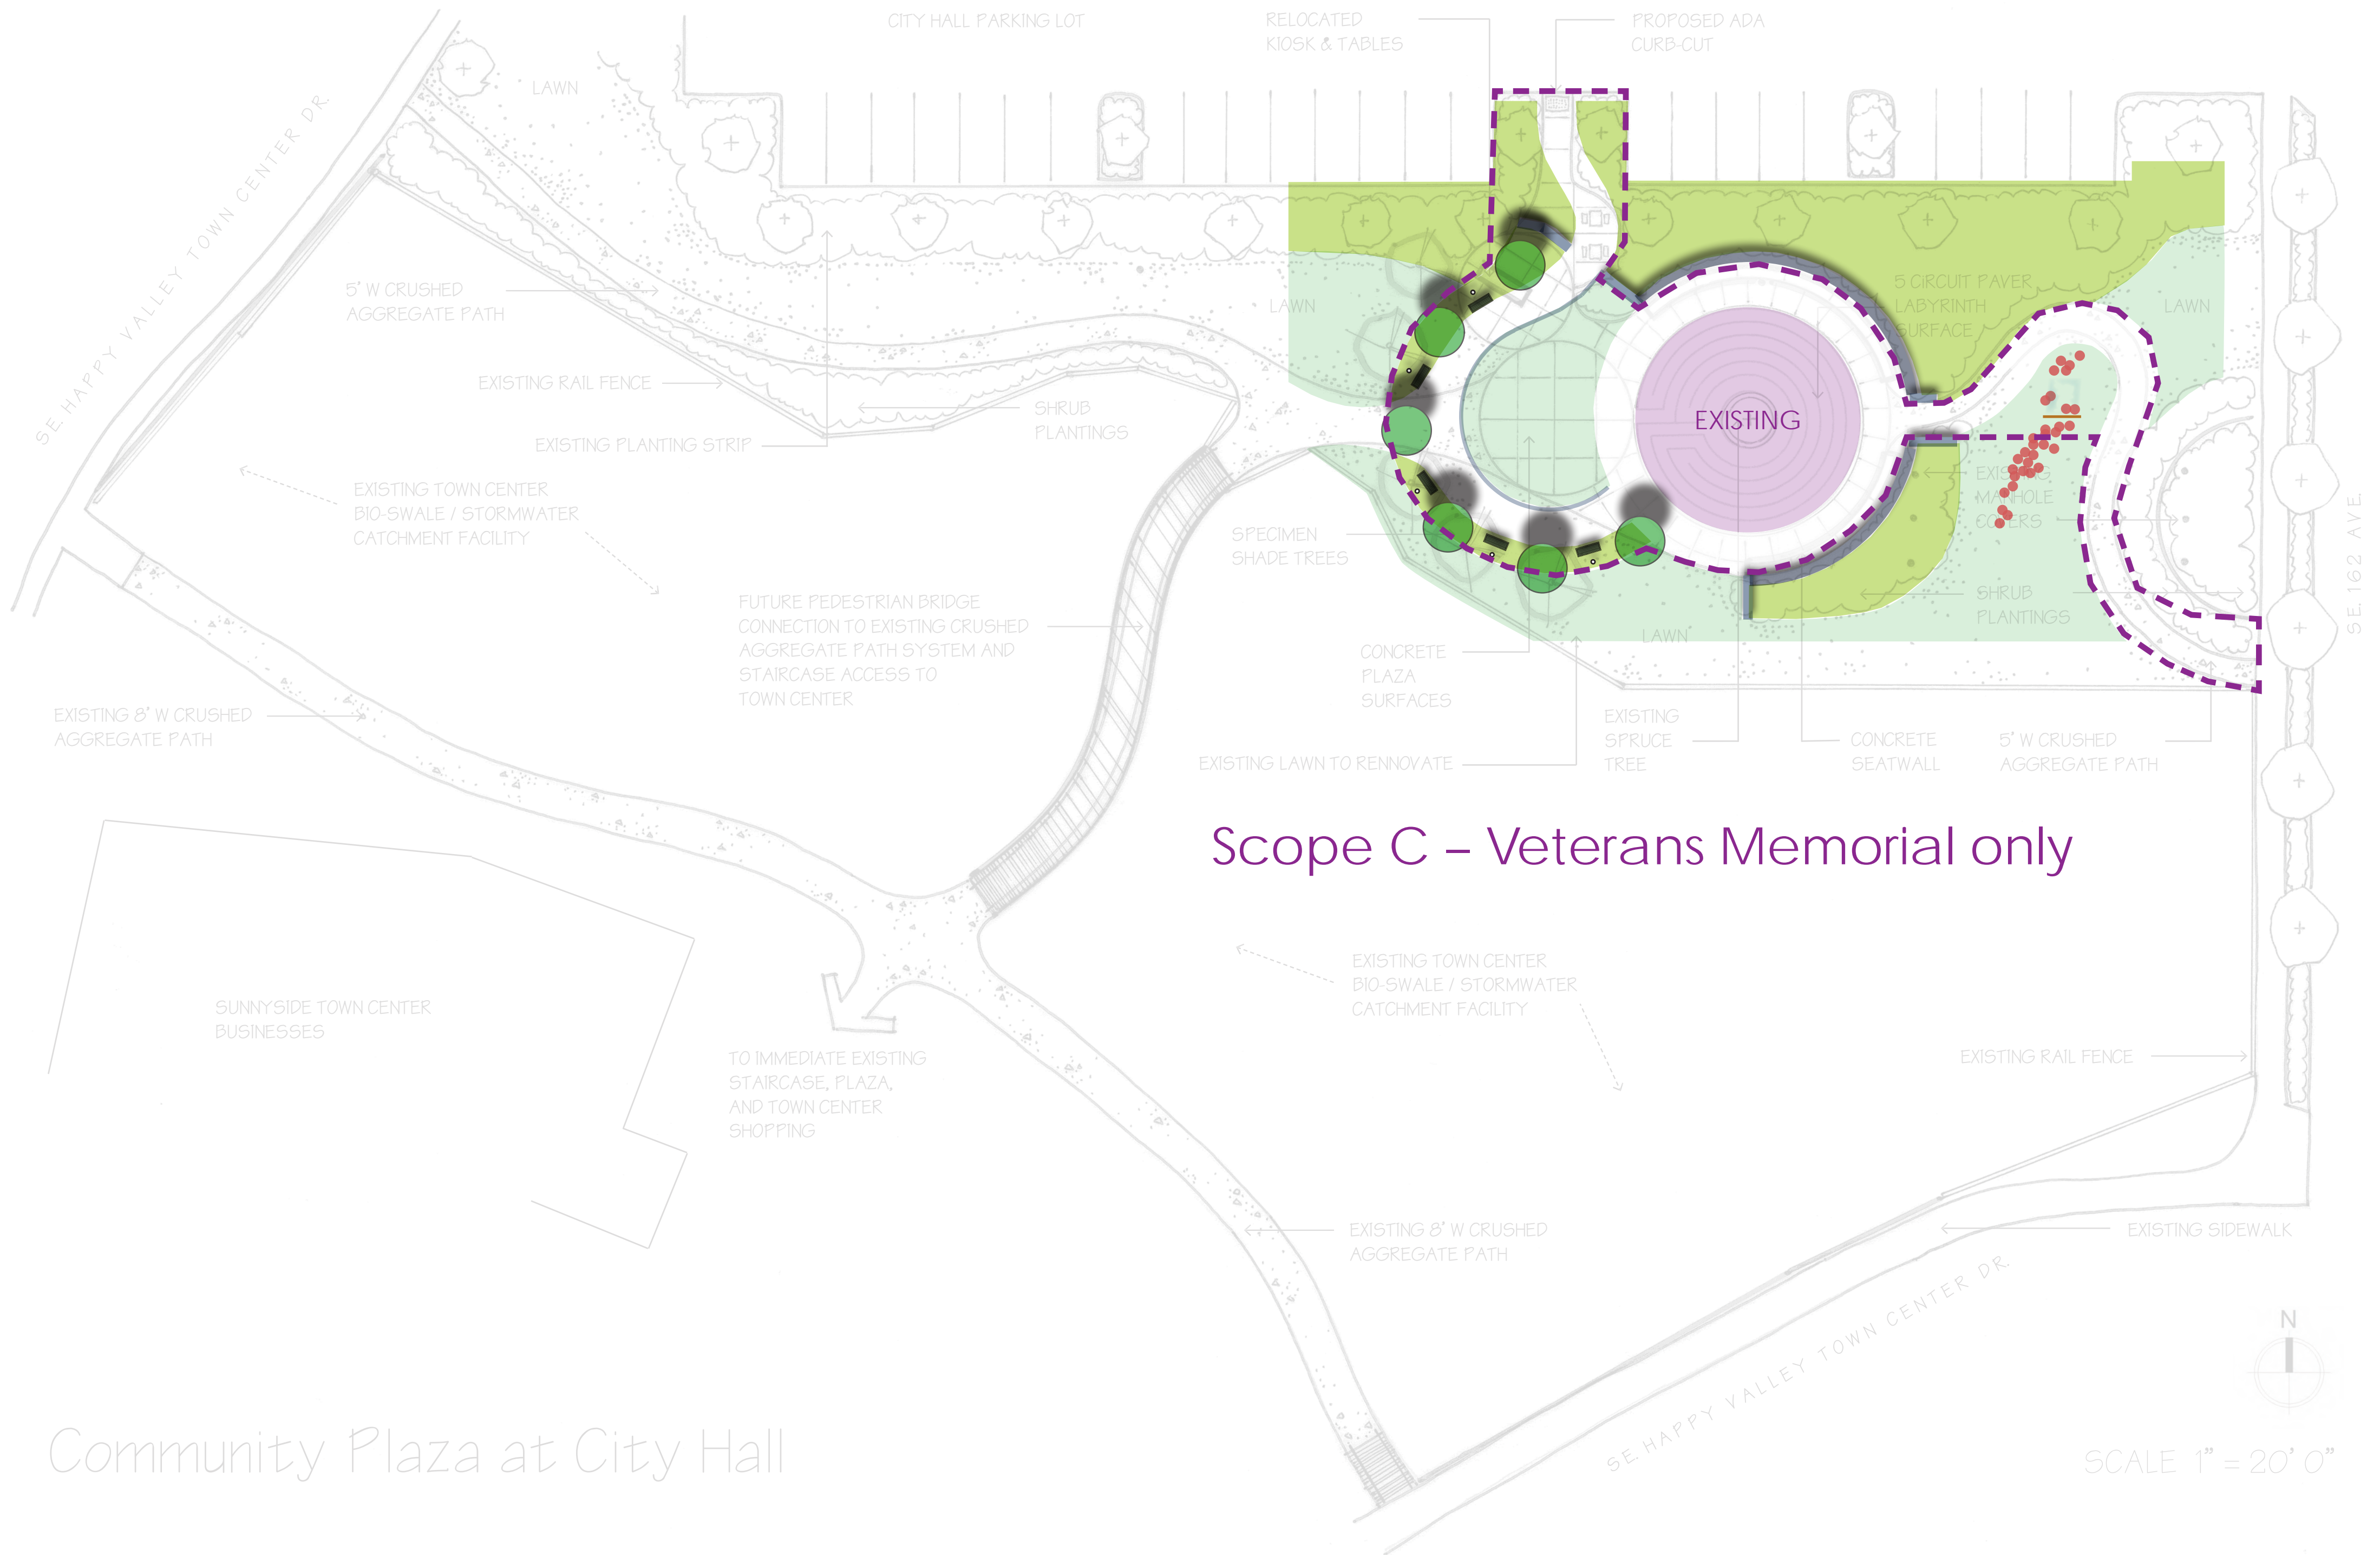

## Scope C – Veterans Memorial only

Community Plaza at City Hall



CITY HALL 16000 SE Misty Drive Happy Valley, Oregon 97086

# CONCEPTUAL LANDSCAPE MASTER PLAN

DRAWN / PREPARED by SS 2/28/2014 SHEET 1 of 1

## FERTILE GROUND

Stephen Shibley, RLA RLC  
cell: 503 789 5010  
web: [fertilegroundservices.com](http://fertilegroundservices.com)

